

SNOHOMISH SCHOOL DISTRICT NO. 201
**MACHIAS ELEMENTARY
 SCHOOL**
 231 147TH AVE SE, SNOHOMISH, WA 98290


NAC | ARCHITECTURE

NAC NO: 121-08037
 DRAWN: Author
 CHECKED: Checker
 DATE: 02/04/09


**DD
 001**

© 2009 NAC INC

2201 SIXTH AVE, SUITE 1405 | SEATTLE, WA 98121-1847 | T206-441-4522 | F206-441-7917
 WWW.NACARCHITECTURE.COM

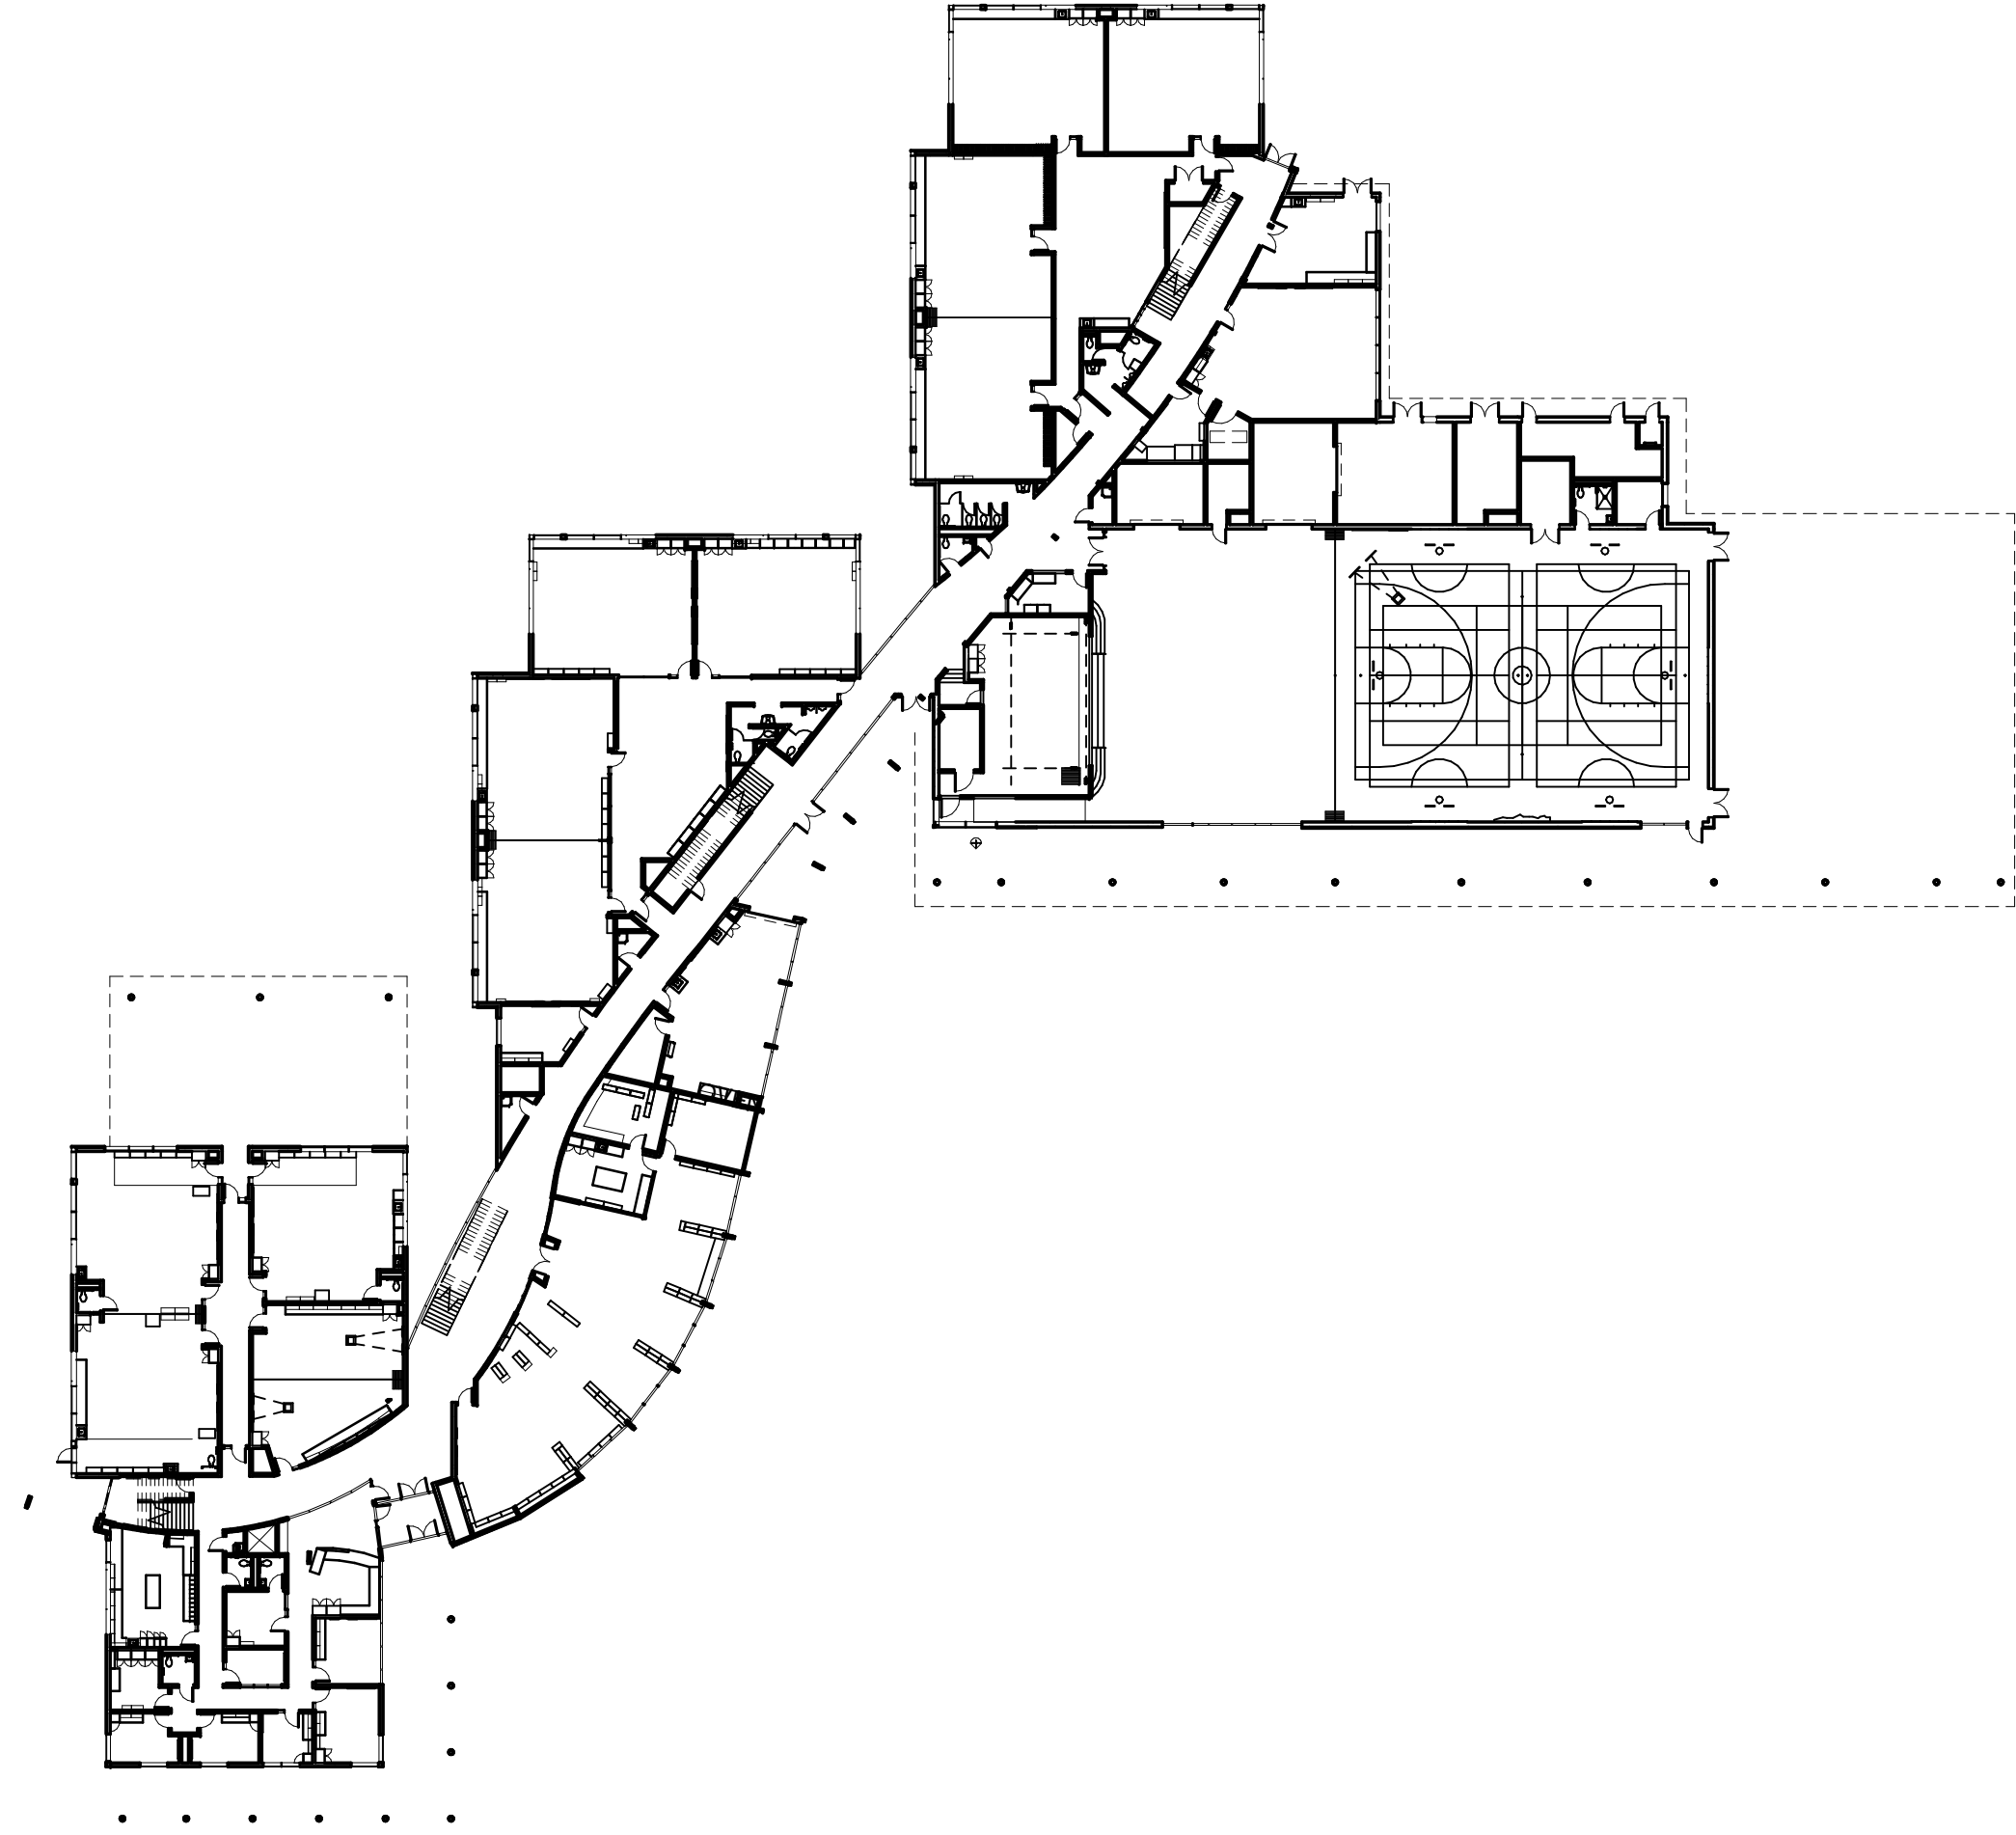

OVERALL FIRST FLOOR

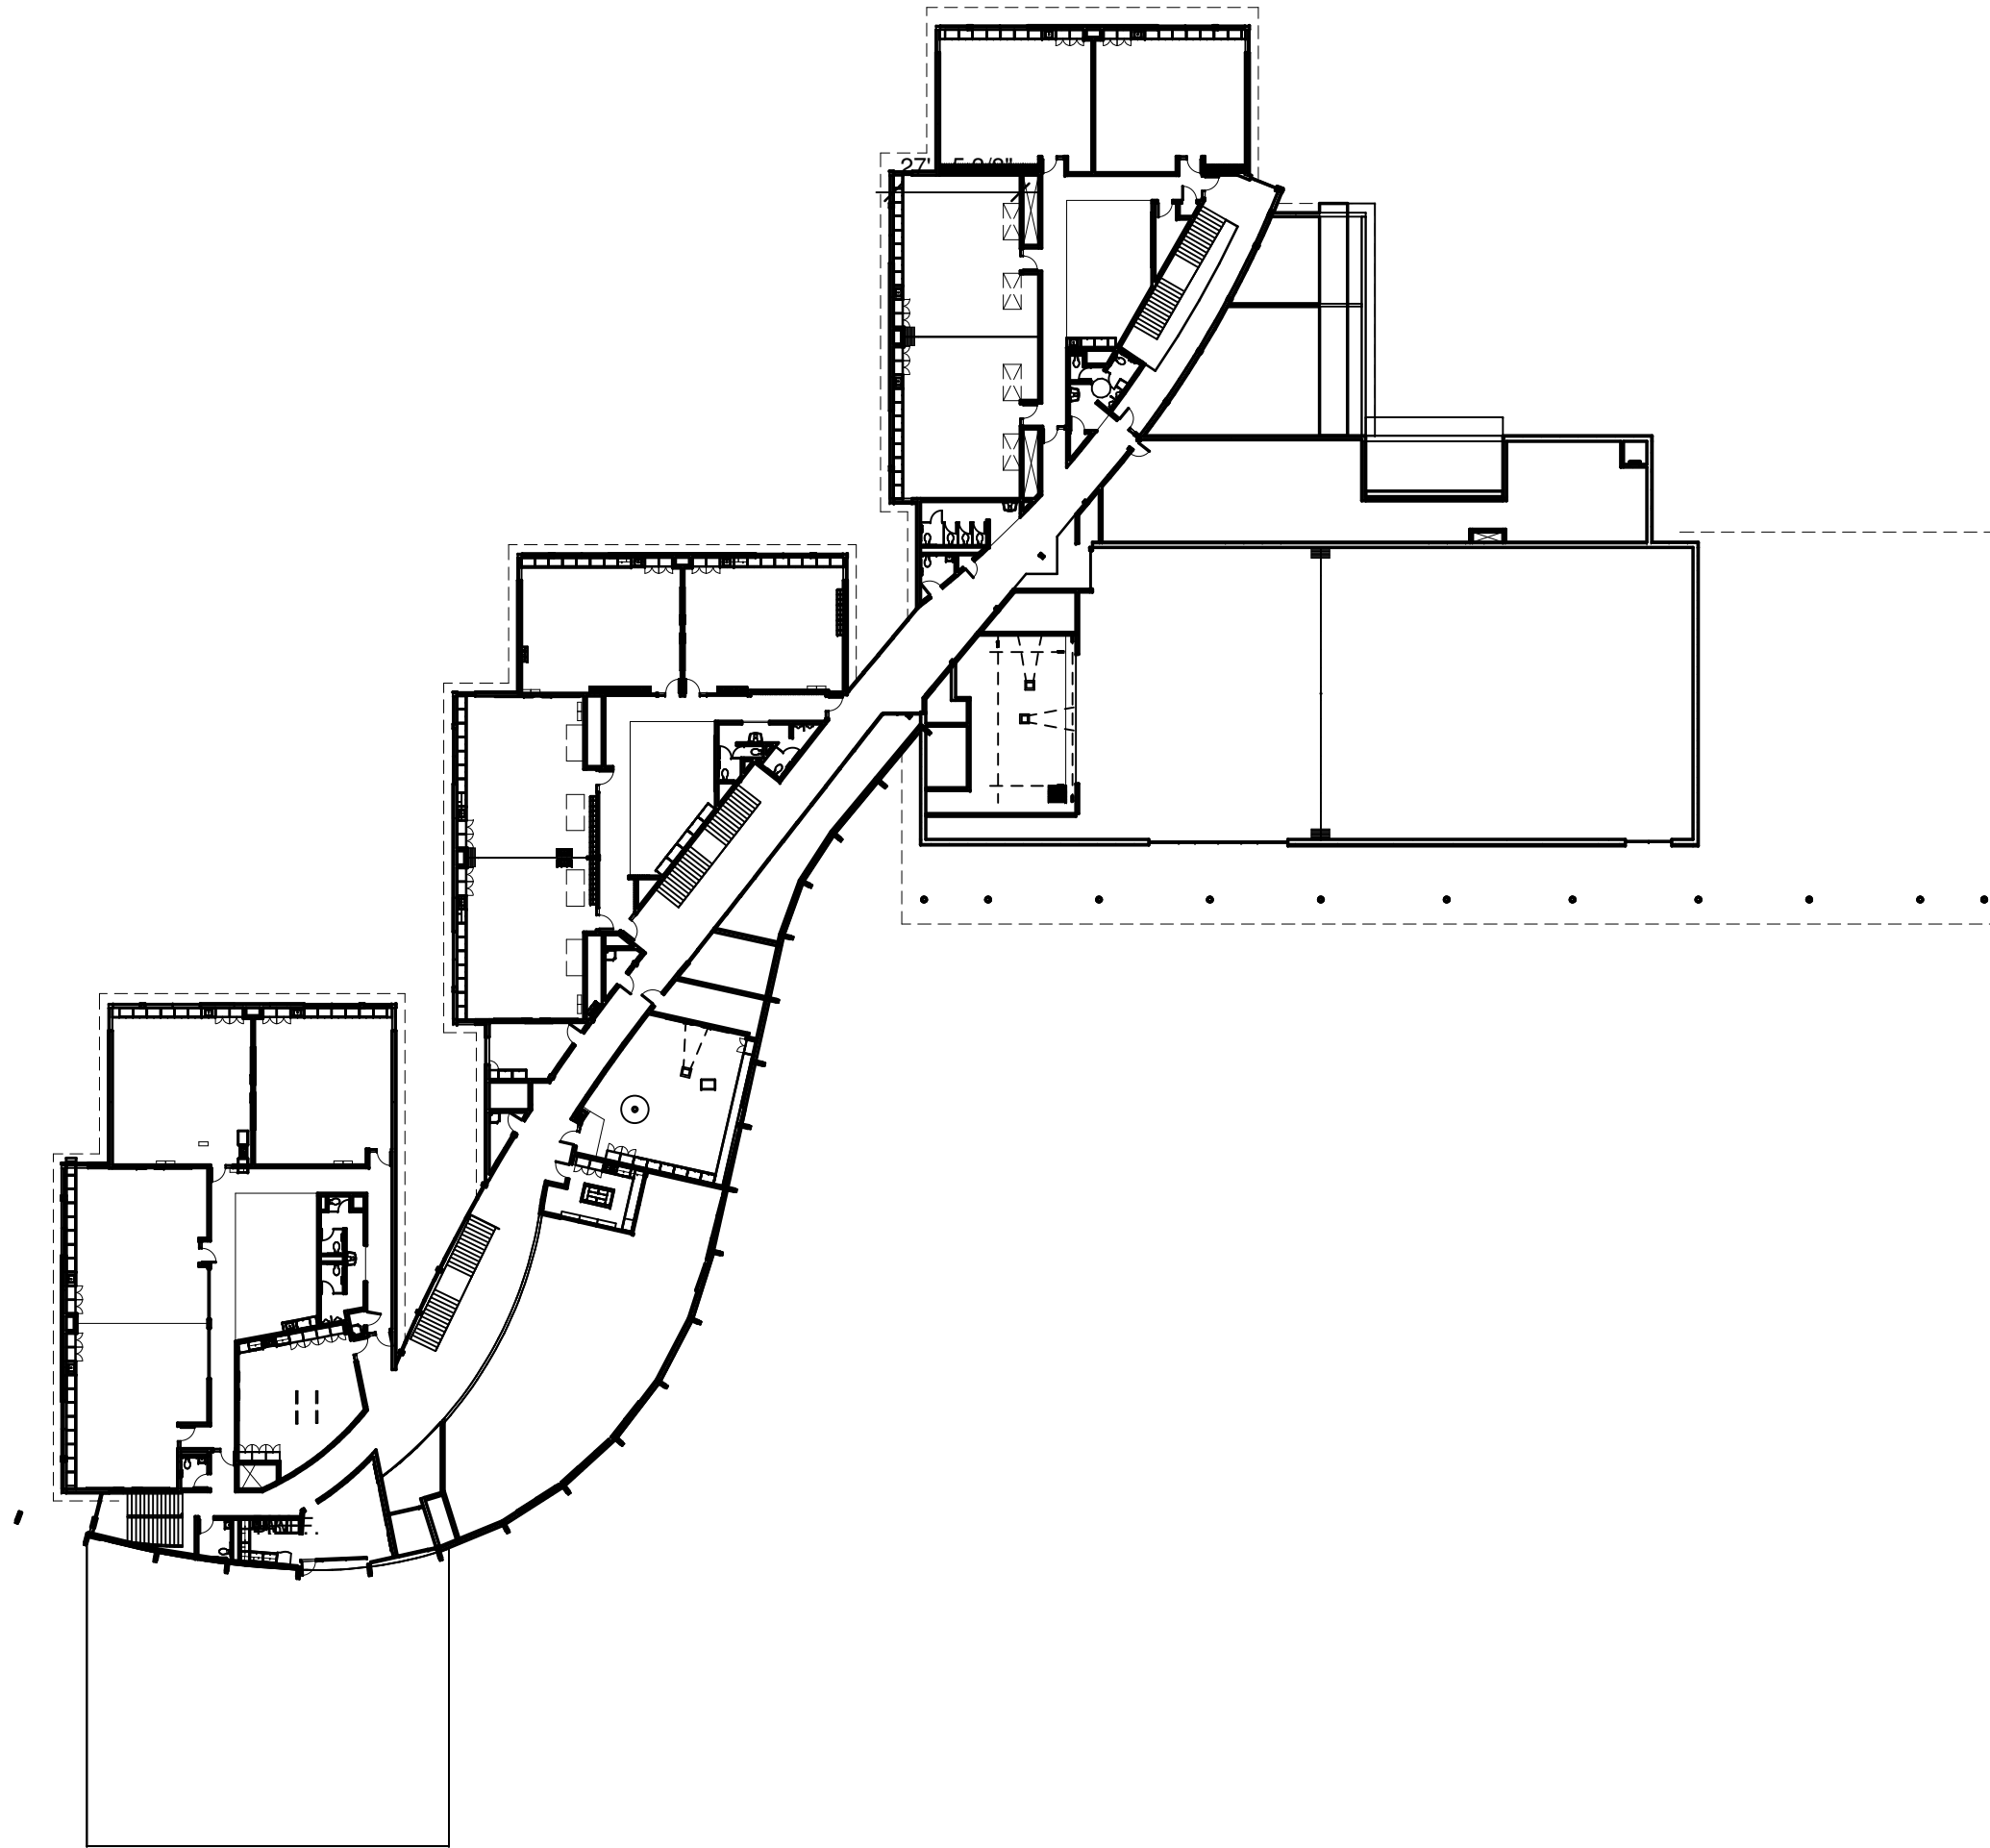



NAC NO 121-08037
 DRAWN Author
 CHECKED Checker
 DATE: 02/04/09

DD
002


SNOHOMISH SCHOOL DISTRICT NO. 201
**MACHIAS ELEMENTARY
 SCHOOL**
 231 147TH AVE SE, SNOHOMISH, WA 98290

NAC | ARCHITECTURE

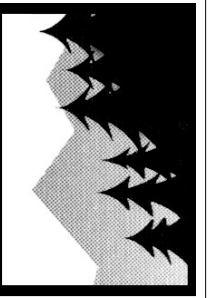

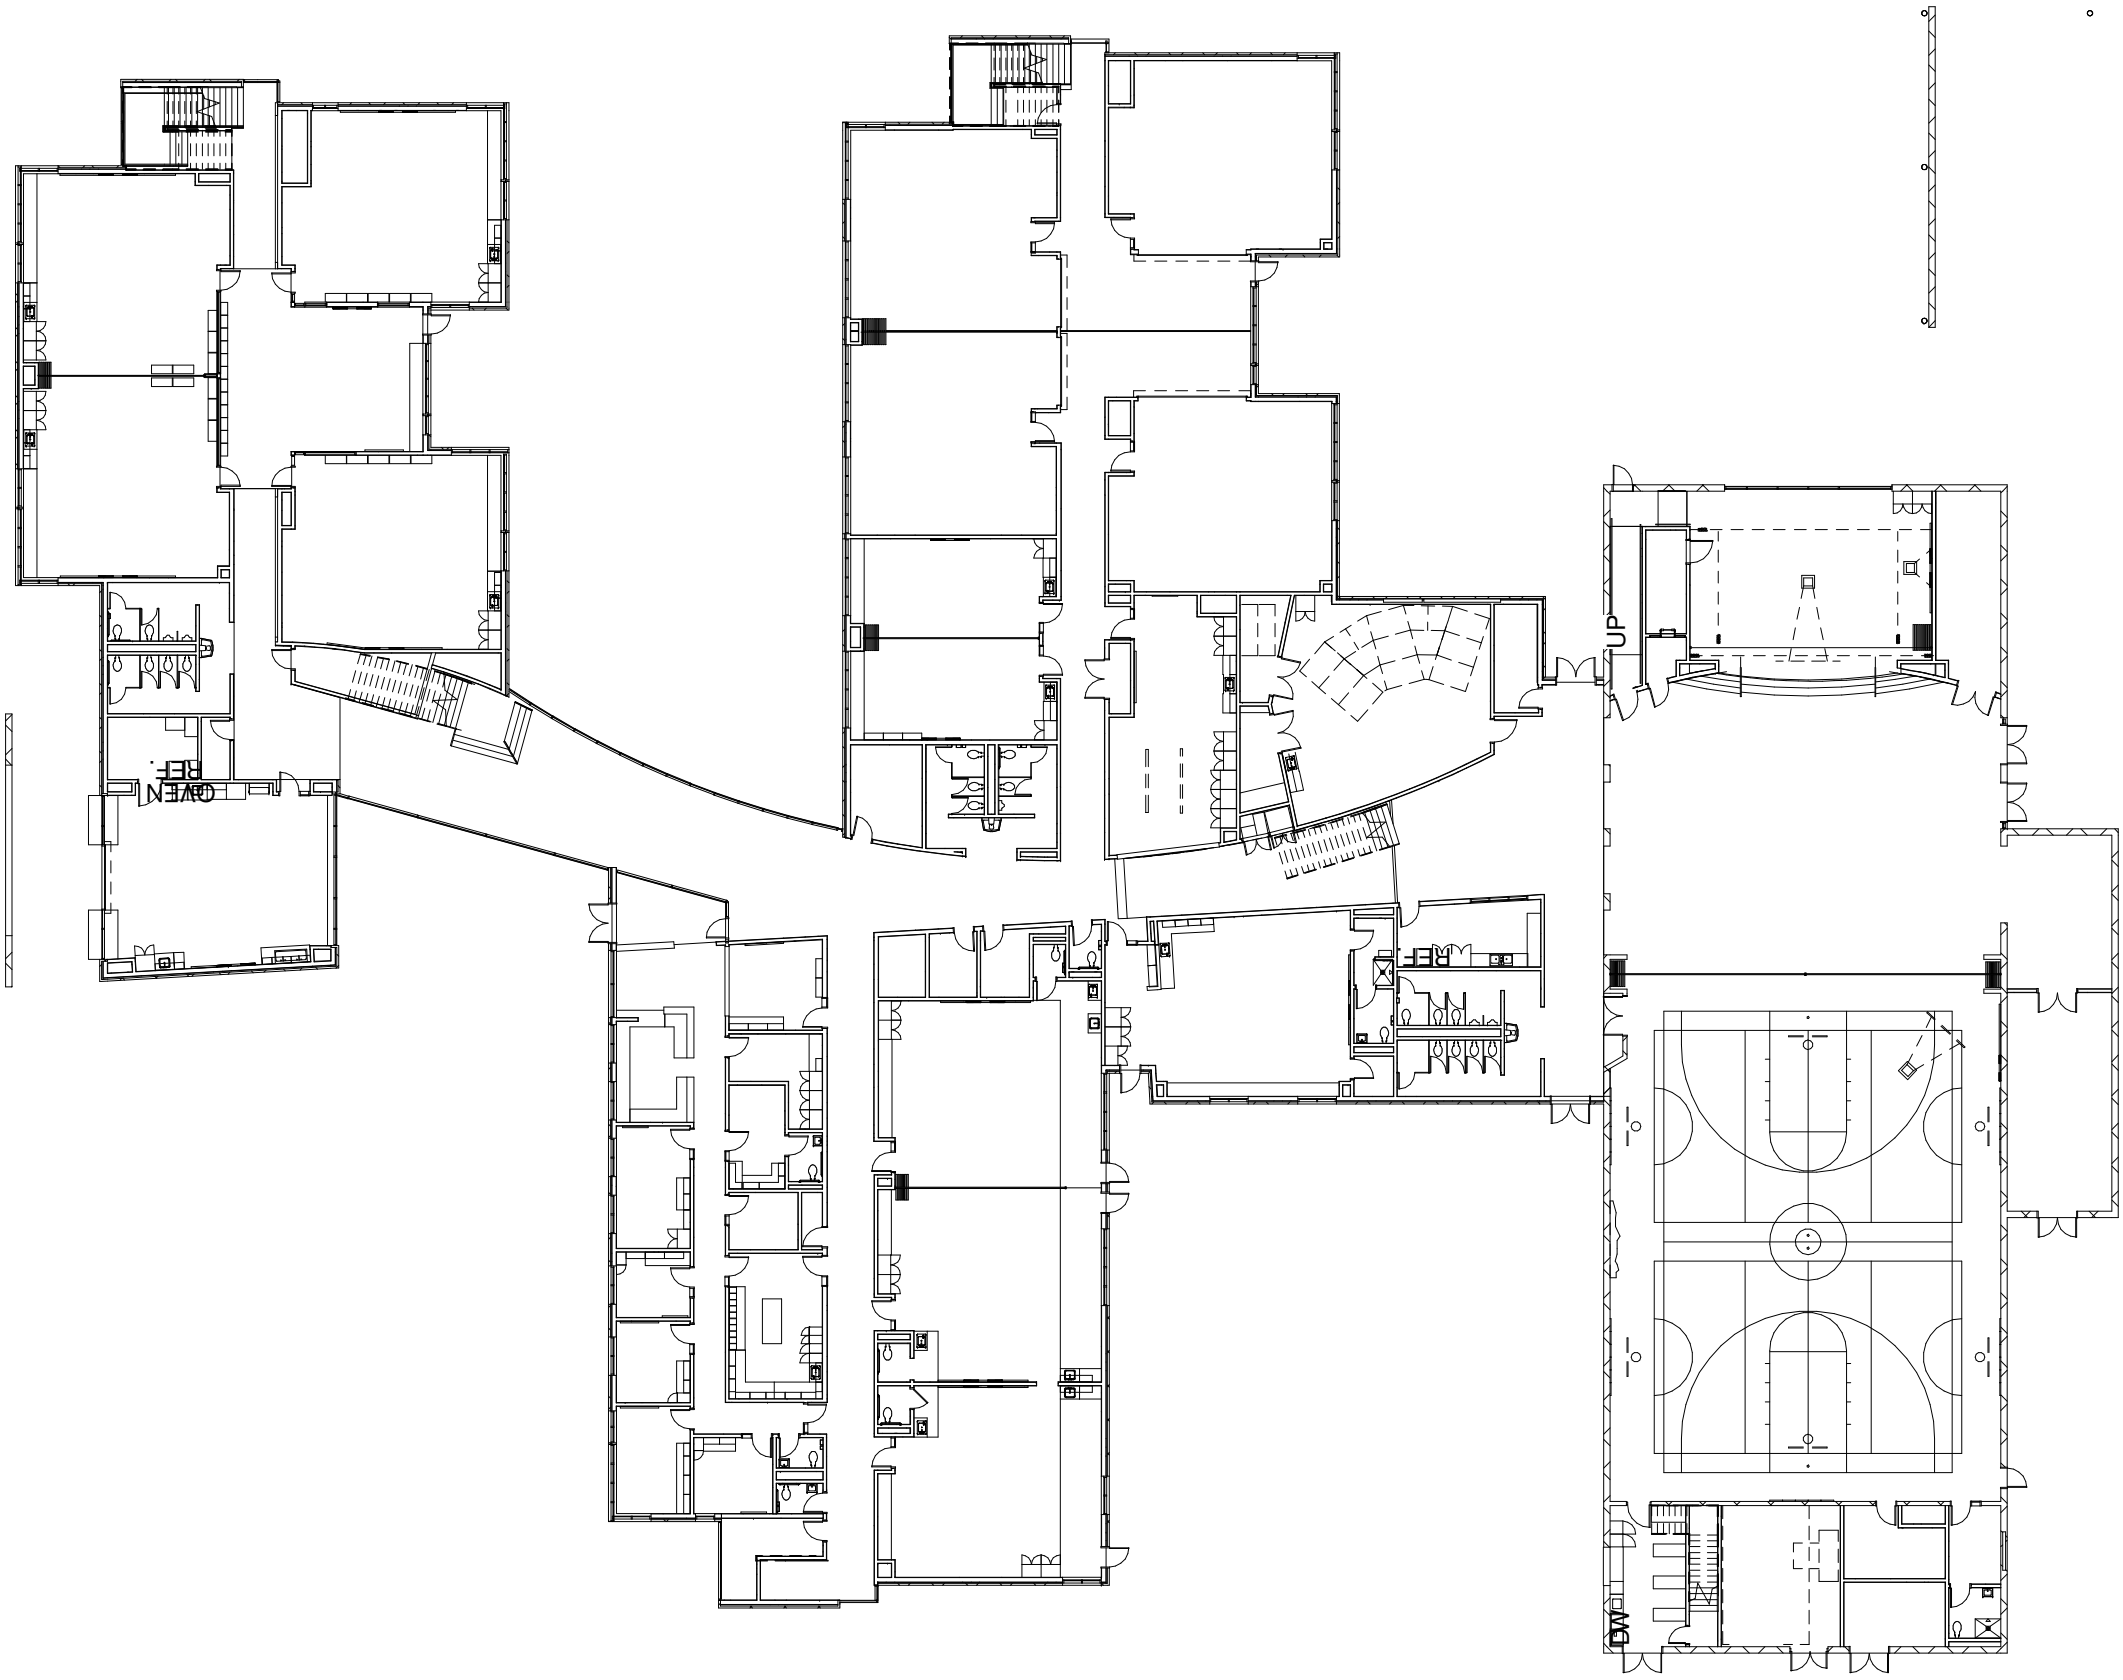

OVERALL 1ST FLOOR PLAN

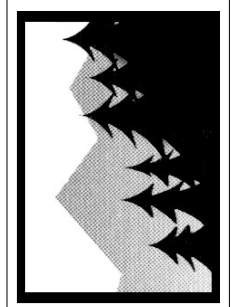

SNOHOMISH SCHOOL DISTRICT NO. 201
**RIVERVIEW ELEMENTARY
 SCHOOL**
 7322 64TH STREET SE, SNOHOMISH, WA 98290

NAC | ARCHITECTURE

NAC NO 121-08038
 DRAWN Author
 CHECKED Checker
 DATE: 02/04/2009

**DD
 001**

© 2009 NAC INC

WWW.NACARCHITECTURE.COM 2201 SIXTH AVE, SUITE 1405 | SEATTLE, WA 98121-1847 | T:206.441.4522 | F:206.441.7917

